

CHRIST UNITED METHODIST CHURCH - COLLEGE STATION, TX

GFF ARCHITECTS

DALLAS, TEXAS

GFF JOB NO. 18051.00

FEBRUARY 15, 2019

DRAWING INDEX

ARCHITECTURAL

- D-11 BLDG INFO
- A-11 FLOOR PLAN
- A-12 DEMOLITION PLAN
- A-2.1 BUILDING ELEVATIONS
- A-2.2 BUILDING ELEVATIONS
- A-3.1 BUILDING SECTIONS
- A-3.2 BUILDING SECTIONS
- A-4.1 EXTERIOR PERSPECTIVES
- A-4.2 INTERIOR PERSPECTIVES
- A-4.3 INTERIOR PERSPECTIVES
- A-4.4 INTERIOR PERSPECTIVES
- A-7.1 SCHEDULES

M&P

- M-401 MECHANICAL COVER SHEET
- M-101 MECHANICAL DEMOLITION PLAN
- M-201 MECHANICAL FLOOR PLAN
- M-401 MECHANICAL DETAILS
- E-101 ELECTRICAL SITE PLAN
- E-201 OVERALL POWER PLAN
- E-301 ELECTRICAL DETAILS AND ONE LINE DIAGRAM
- P-101 PLUMBING NOTES AND LEGEND
- P-201 OVERALL PLUMBING FLOOR PLAN
- P-201A UNBALANCED PLUMBING UNDERFLOOR PLAN
- P-201 BALANCED PLUMBING FLOOR PLAN

STRUCTURAL

- S-101 PRELIMINARY FOUNDATION PLAN
- S-101 PRELIMINARY ROOF FRAMING PLAN
- NARRATIVE - REFERENCE SEPARATE DOCUMENT


CVL

- NARRATIVE - REFERENCE SEPARATE DOCUMENT


AV

- NARRATIVE - REFERENCE SEPARATE DOCUMENT
- BUDGET TO OWNER - REFERENCE SEPARATE DOCUMENT




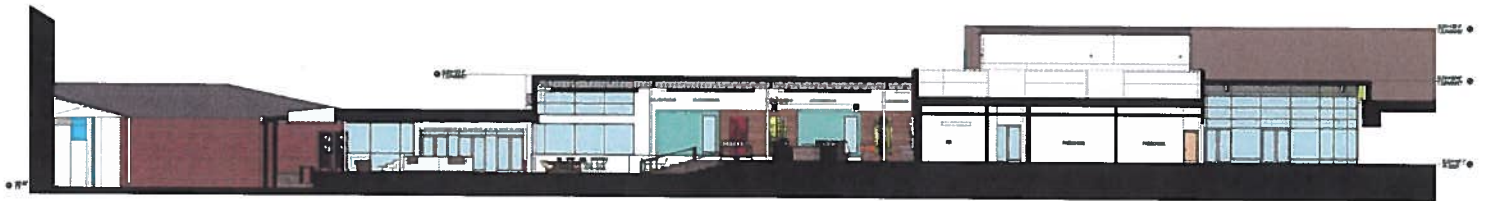

01 BUILDING SECTION
SCALE 1/4" = 1'-0"

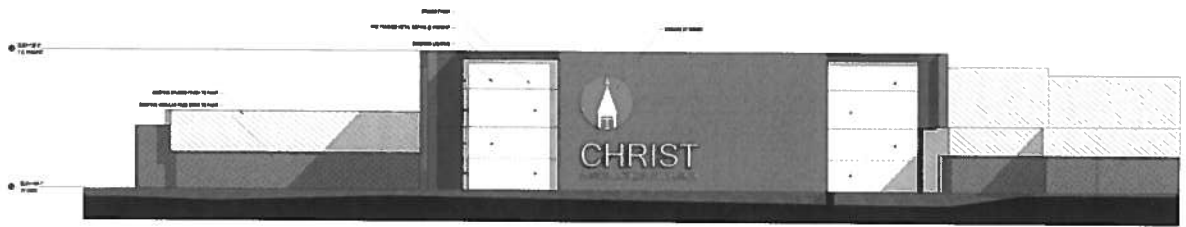


02 WEST ELEVATION
SCALE 1/4" = 1'-0"

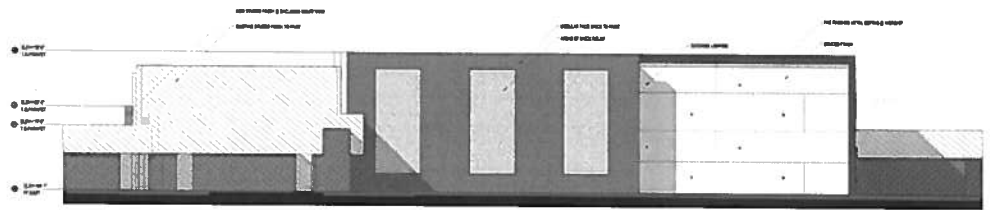

01 NORTH ELEVATION
SCALE 1/4" = 1'-0"

EXISTING BUILDING 



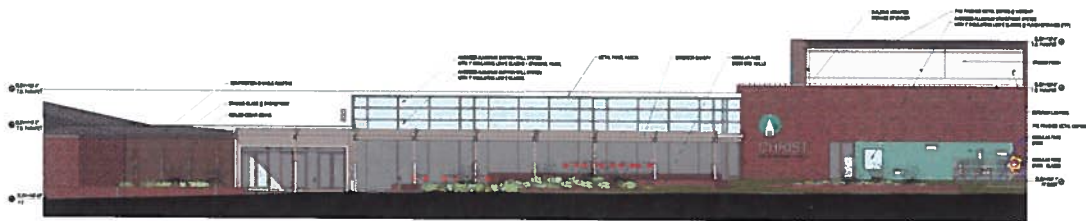

03 SOUTH ELEVATION
SCALE 1/8" = 1'-0"





02 SOUTH ELEVATION
SCALE 1/8" = 1'-0"



01 NORTH ELEVATION
SCALE 1/8" = 1'-0"

EXISTING BUILDING

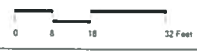

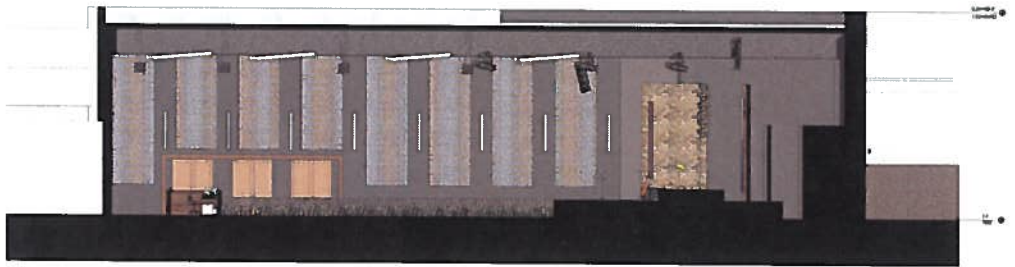

02 BUILDING SECTION
SCALE 3/16" = 1'-0"




01 BUILDING SECTION
SCALE 3/16" = 1'-0"



PLANTER WALL BETWEEN RAMP + STEPS SEALED CEDAR SIDING SUSPENDED RING FIXTURES

04 COMMONS

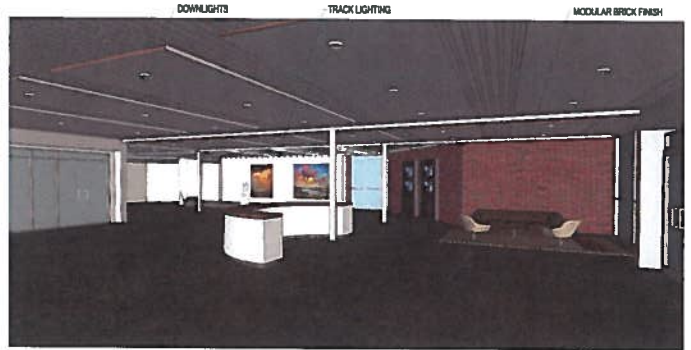

DOWNLIGHTS TRACK LIGHTING MODULAR BRICK FINISH

03 COMMONS / COLUMBARIUM



WOOD PANELED MOBILE KIOSKS ACOUSTIC CLOUDS

DESK - PLASTIC LAMINATE ON CASTERS
WITH PLASTIC LAMINATE COUNTERTOP


02 COMMONS / INFORMATION CENTER



PLANTER WALL BETWEEN RAMPS + STEPS SEALED CEDAR SIDING


ALUMINUM HANDRAILS PRE-CAST POLISHED CONCRETE STEPS

01 COMMONS / NARTHEX CONNECTION

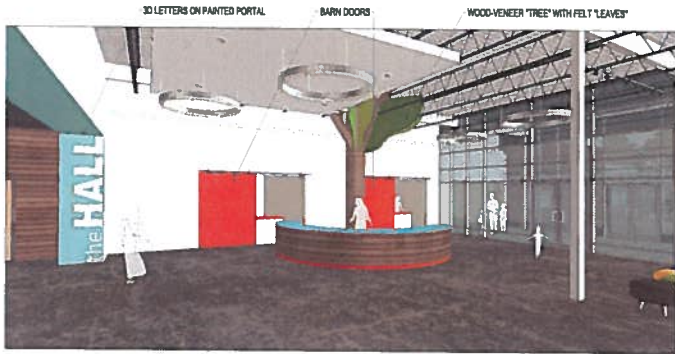

CHECK-IN DESK - WOOD PANELING WITH PLASTIC LAMINATE COUNTERTOP

04 CHILDREN'S CHECK IN ENTRANCE

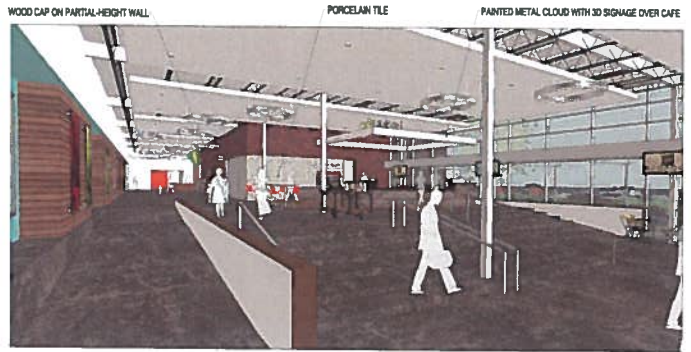

03 COMMONS / CAFE




02 COMMONS / CAFE




CAFE MILLWORK - QUARTZ COUNTERS WITH PLASTIC LAMINATE CABINETRY CAFE EQUIPMENT BY OWNER

01 CAFE

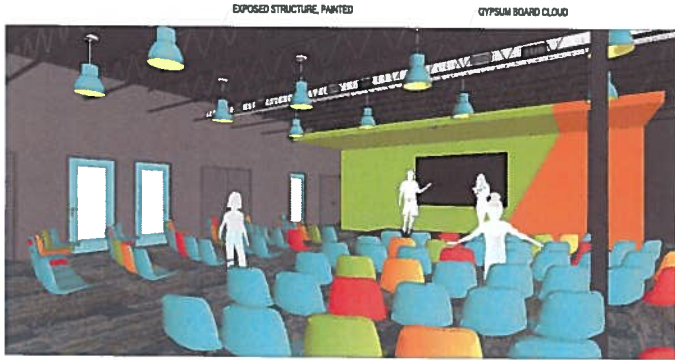


04 ELEMENTARY LARGE GROUP

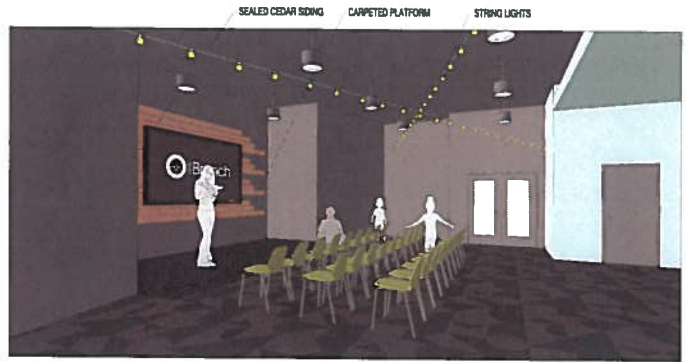

03 5TH + 6TH GRADE LARGE GROUP



02 ELEMENTARY LARGE GROUP

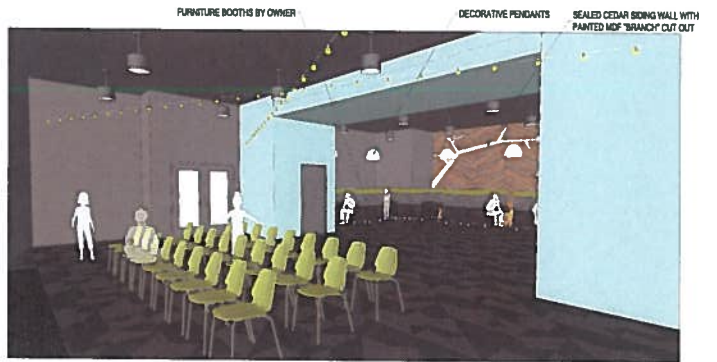

01 5TH + 6TH GRADE LARGE GROUP


SEALED CEDAR SIDING STONE WALLS WITH DECORATIVE GLASS INSERTS



SOUND BOOTH: SEALED CEDAR SIDING SURROUND

04 CONTEMPORARY WORSHIP

ACOUSTIC CLOUDS EXPOSED CEILING ACOUSTIC WALL PANELS WALL SCANCES

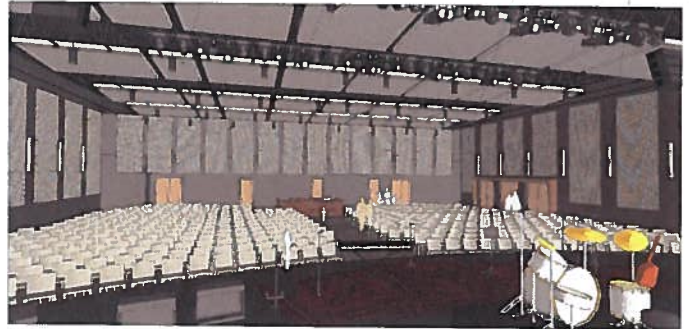


03 CONTEMPORARY WORSHIP

WOOD-VENEERED PORTAL WITH 3D SIGNAGE




02 COMMONS / THE HALL LOBBY

APPLIED GRAPHICS ON BRICK WALL BY OWNER PLASTIC LAMINATE CHECK-IN KIOSKS

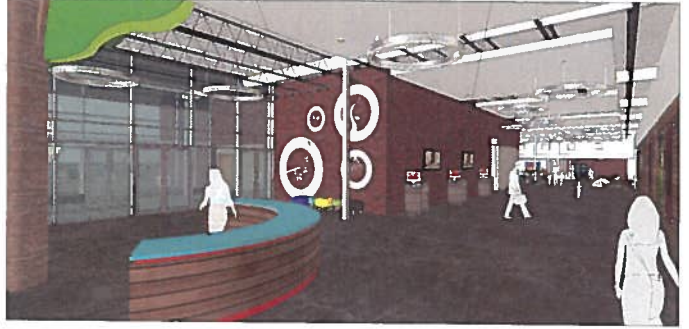

01 CHILDRENS CHECK IN / COMMONS

SIGNAGE BY OWNER GLAZED FACE BRICK FACE BRICK TO MATCH MAIN SANCTUARY BLDG

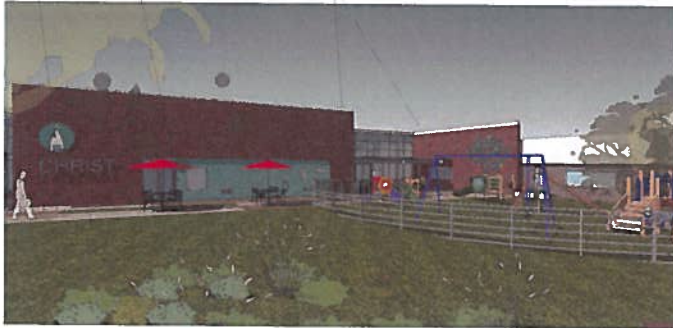

04 CHILDREN'S PLAYGROUND

SEALED CEDAR SIDING WOOD T & G SOFFIT ROUND 2" PIPE SCREENING ELEMENTS TO PAINT (6" SPACING) METAL PANEL FASCIA



03 SOUTH ENTRANCE

NEW SKYLIGHTS NEW TRANSITION ROOFING (SEE NARRATIVE)



EXISTING

02 VIEW OF CONNECTOR / COMMONS

NEW RTU. SEE MEP STUCCO TO PAINT @ ENCLOSED COURTYARD TPO ROOFING @ NEW ROOFING (TOP)



STEEL FENCING 6'-0" MASONRY LANDSCAPE WALL - 6'-0" HT NEW FACE BRICK @ ADDITIONAL PAINT TO MATCH

01 VIEW OF CHILDREN'S BUILDING